


界址点坐标表

点号	X	Y	备注
J1	46971.576	34926.343	121.15
J2	47047.415	34833.861	6.34
J3	47041.157	34834.879	138.20
J4	46908.370	34796.570	40.64
J5	46916.238	34836.444	29.74
J6	46922.965	34865.415	12.79
J7	46919.543	34877.101	10.60
J8	46908.851	34884.121	63.57
J9	46900.989	34891.226	20.88
J10	46950.828	34930.684	
J11	46971.576	34928.343	
S=10742.06			面积 16.113亩

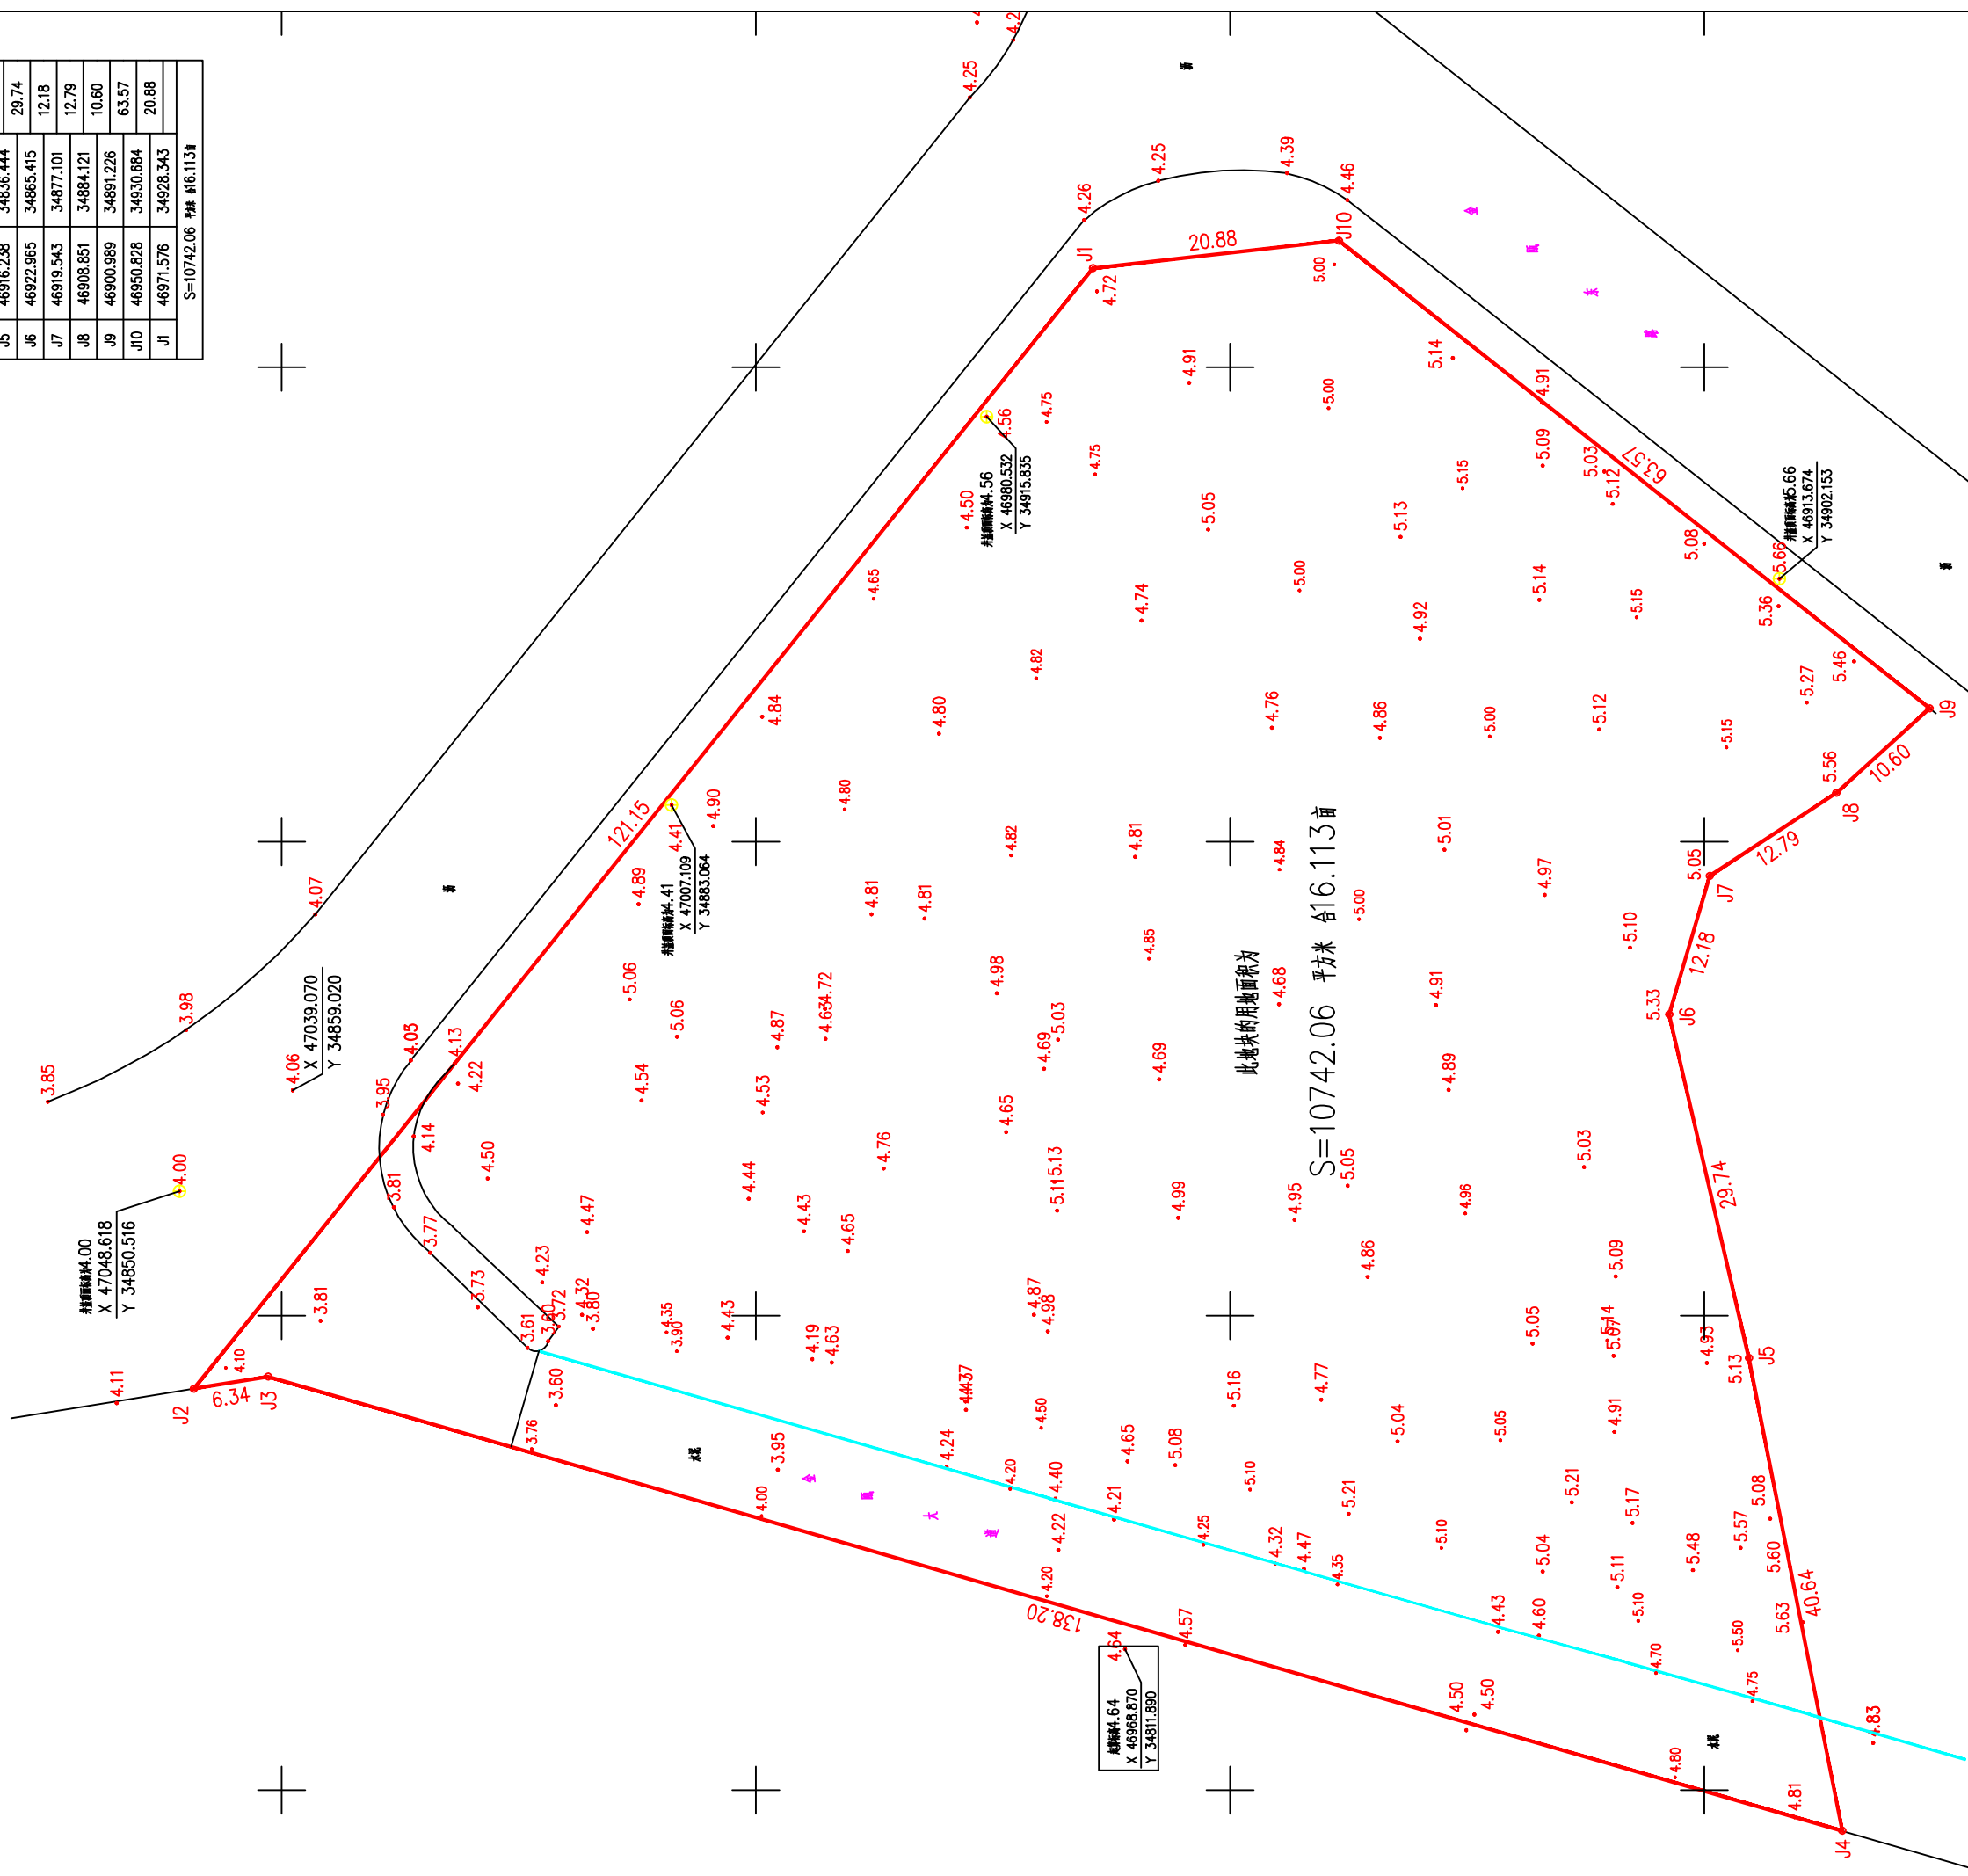

此地块的用地面积为
S=10742.06 平方米 合16.113亩

界址点: 4.64
X: 46968.870
Y: 34811.890

界址点: 4.41
X: 47007.109
Y: 34883.064

界址点: 5.66
X: 46913.674
Y: 34802.153

界址点: 4.00
X: 47048.618
Y: 34850.516

界址点: 4.56
X: 46980.532
Y: 34915.835